




EAST ELEVATION




WEST ELEVATION

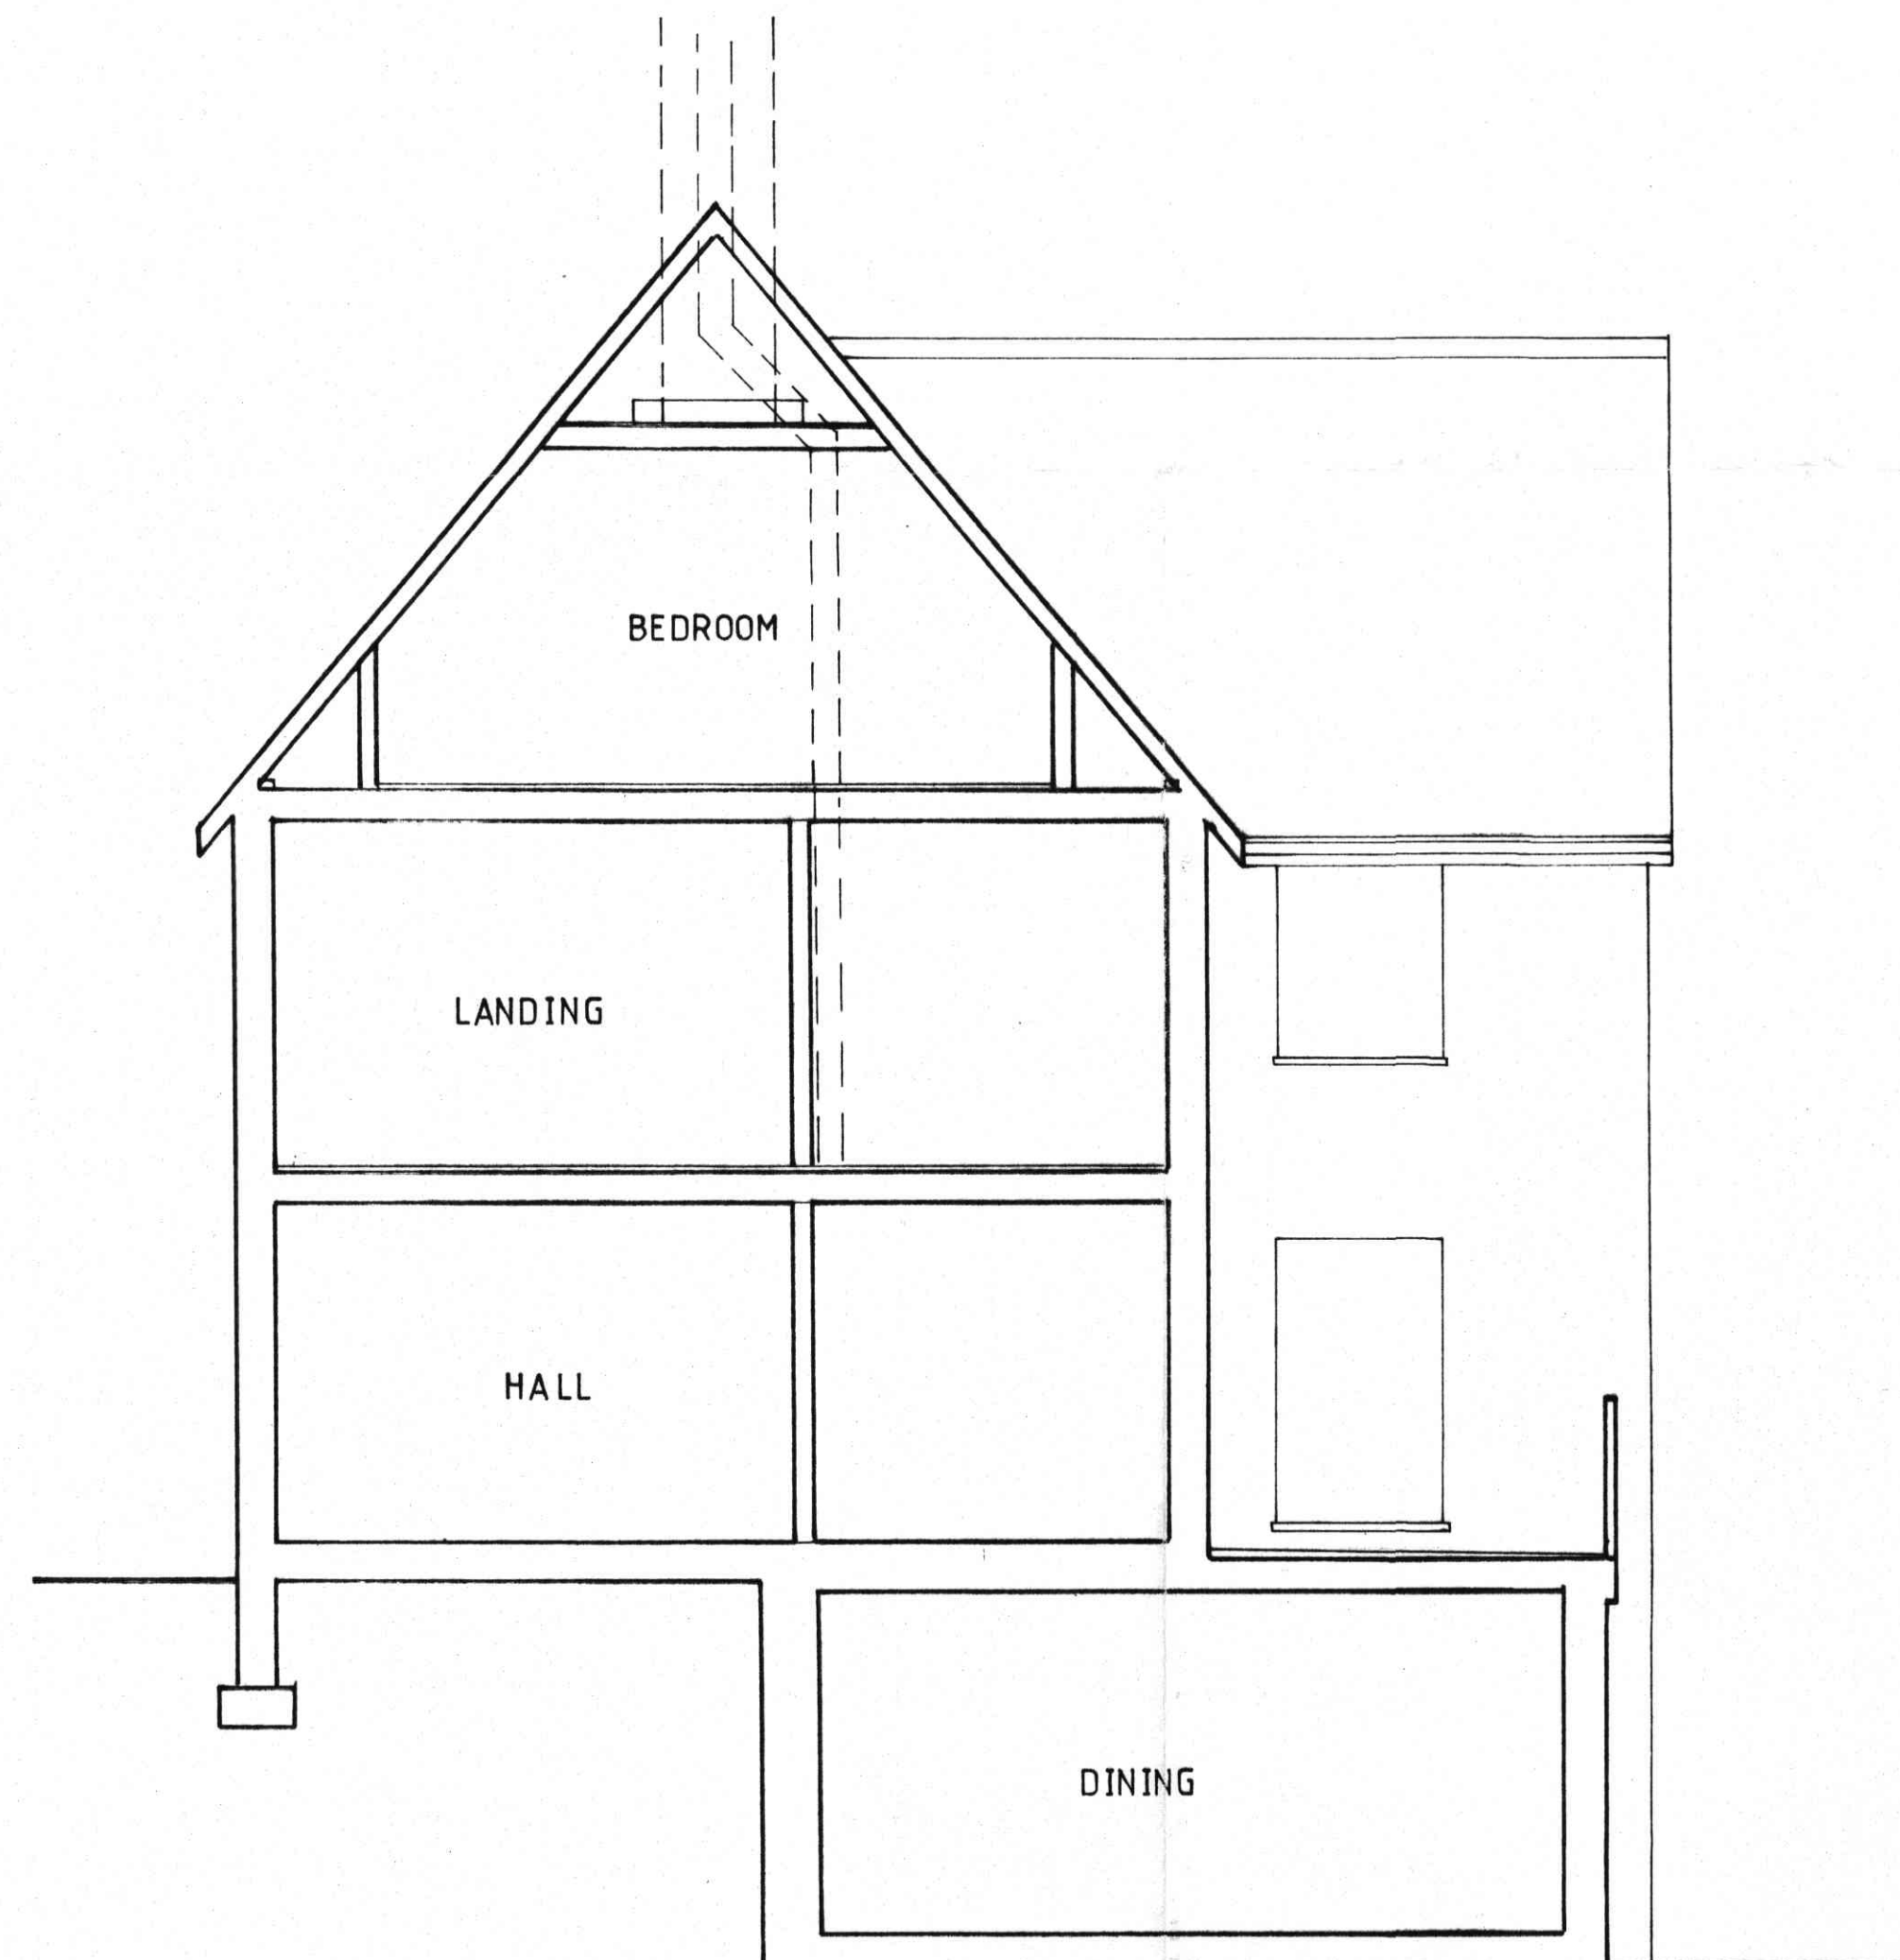


GENERAL SECTION



SOUTH ELEVATION

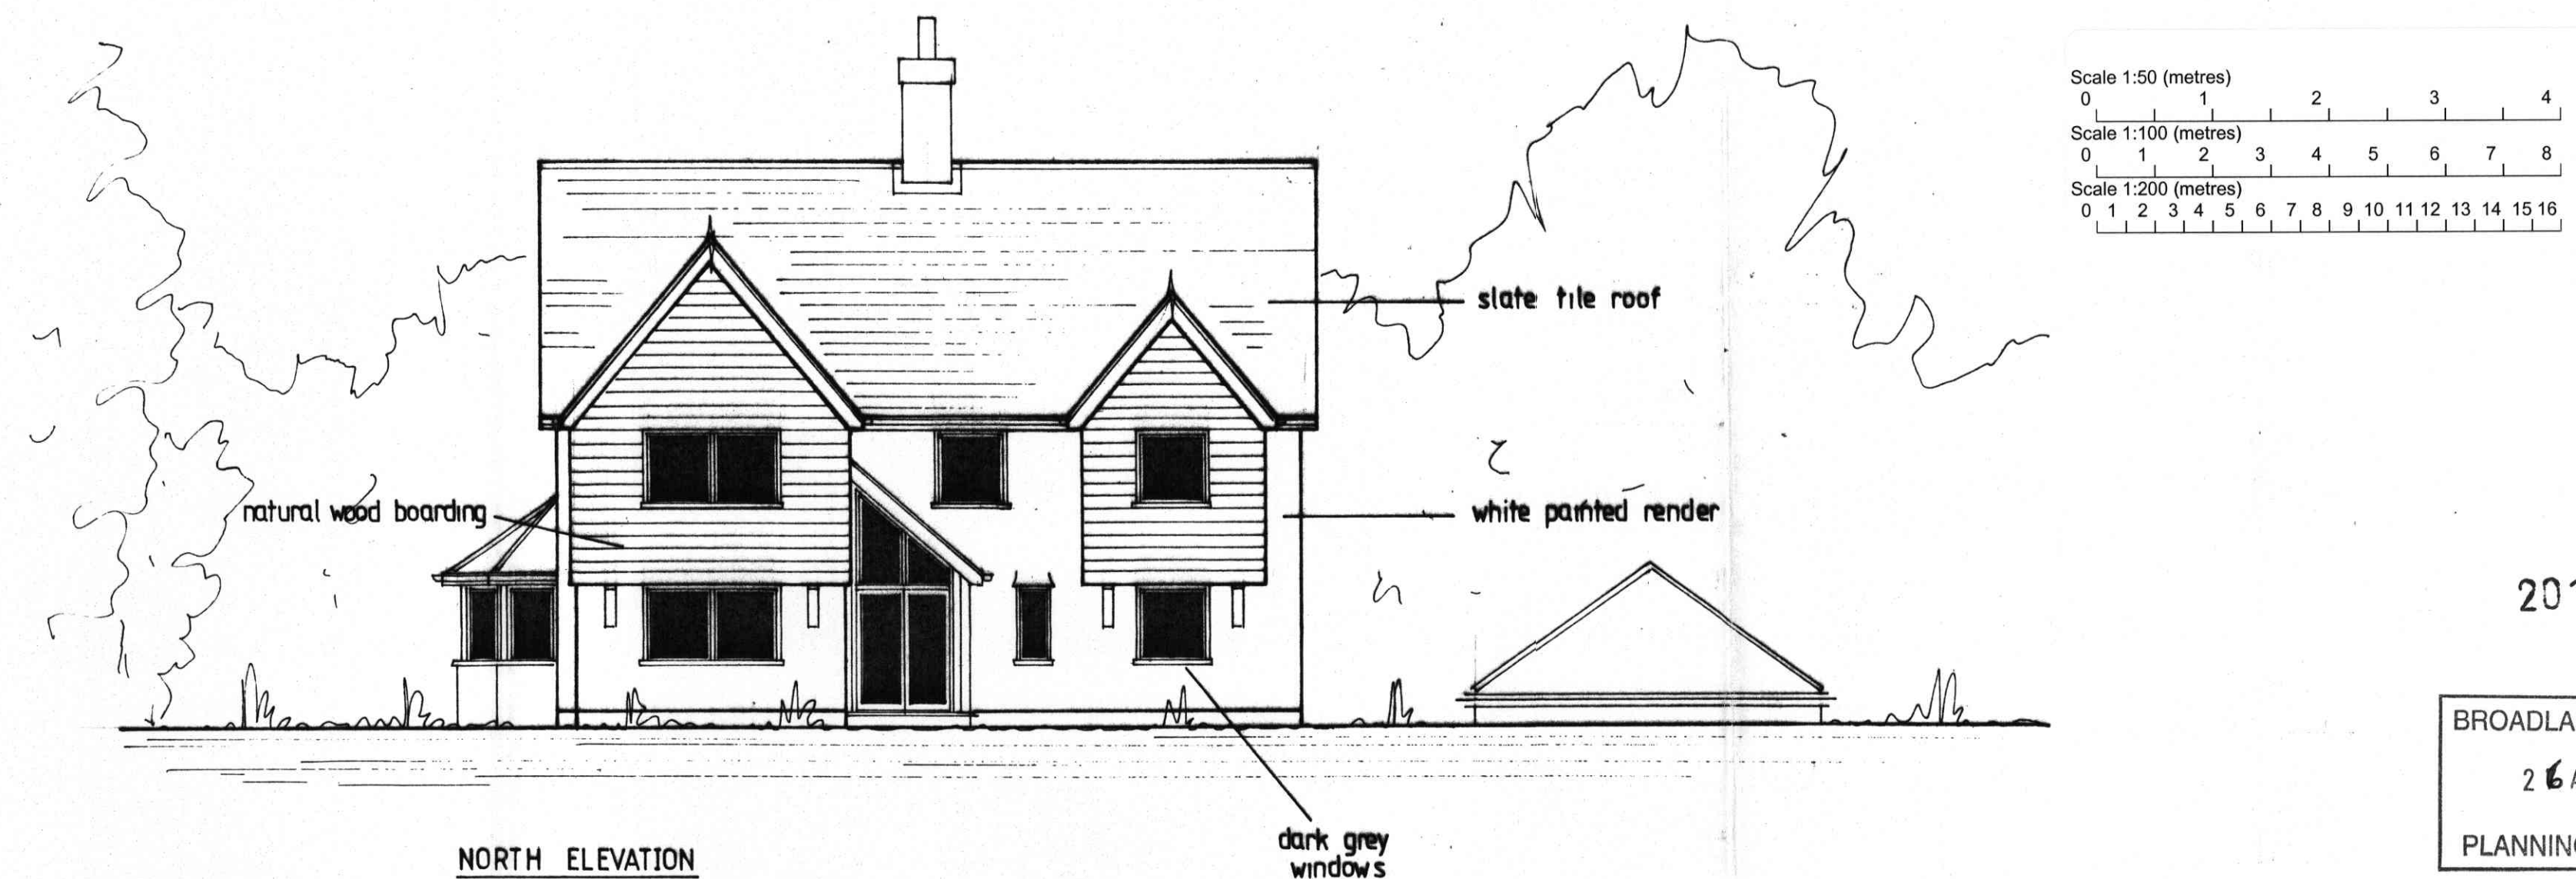


NORTH ELEVATION

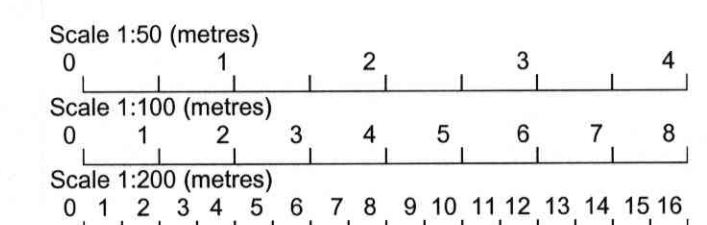

20100629

BROADLAND COUNCIL
26 APR 2010
PLANNING CONTROL

11

 HALE ALLEN JONES	Consulting Structural Civil & Highway Engineers	Client / Project	Drawing	© This drawing is prepared for use only in conjunction with the works associated with this scheme and the client to which it refers. The entire Copyright remains the property of HALE ALLEN JONES and may not be used wholly or in part without written permission. Use for any other reason will constitute a breach of copyright.	Scale 1:50 1:100	Date April 2010			
	Planning Supervisors	Fairmount Developments / New Dwellings,	PLOT 4		Filename	Drawn By BJJ			
	8 Chalk Hill House 19 Rosary Road Norwich Norfolk NR1 1SZ Telephone: 01603 664499 Facsimile: 01603 618476 Email: mail@haleallenjones.co.uk	Land Adjoining 13 Station New Road, Brundall	SECTIONS AND ELEVATIONS		Directory	Checked By BJJ			
					Drawing No.	7034/110	Rev.	Date	Description